

Zestawienie powierzchni:
nr pomieszczenia powierzchnia


1	30,3m ²
2	55,3m ²
3	91,6m ²
4	125,7m ²
5	44,9m ²
6	23,2m ²
7	70,1m ²
8	71,5m ²
9	34,9m ²
10	31,8m ²
11	70,7m ²
12	69,6m ²
13	39,2m ²
14	23,1m ²
15	15,9m ²
16	94,5m ²
17	94,9m ²
18	91,6m ²
19	18,4m ²
20	64,7m ²
21	27,6m ²
22	48,0m ²
razem	1237,5m ²

**INWENTARYZACJA FUNKCJONALNA
STANEM NA 10. 02.2015**

INWESTOR: ELPOPO s.j. Warszawa, ul. Senatorska 27
SPORZĄDZAJĄCY: mgr. inż. arch. Lech Mill upr. Wa 196/93
Warszawa, luty 2015

**RZUT NA POZIOMIE PATERU
POZIOM ±0,00**

SKALA 1 : 300 rys. 1

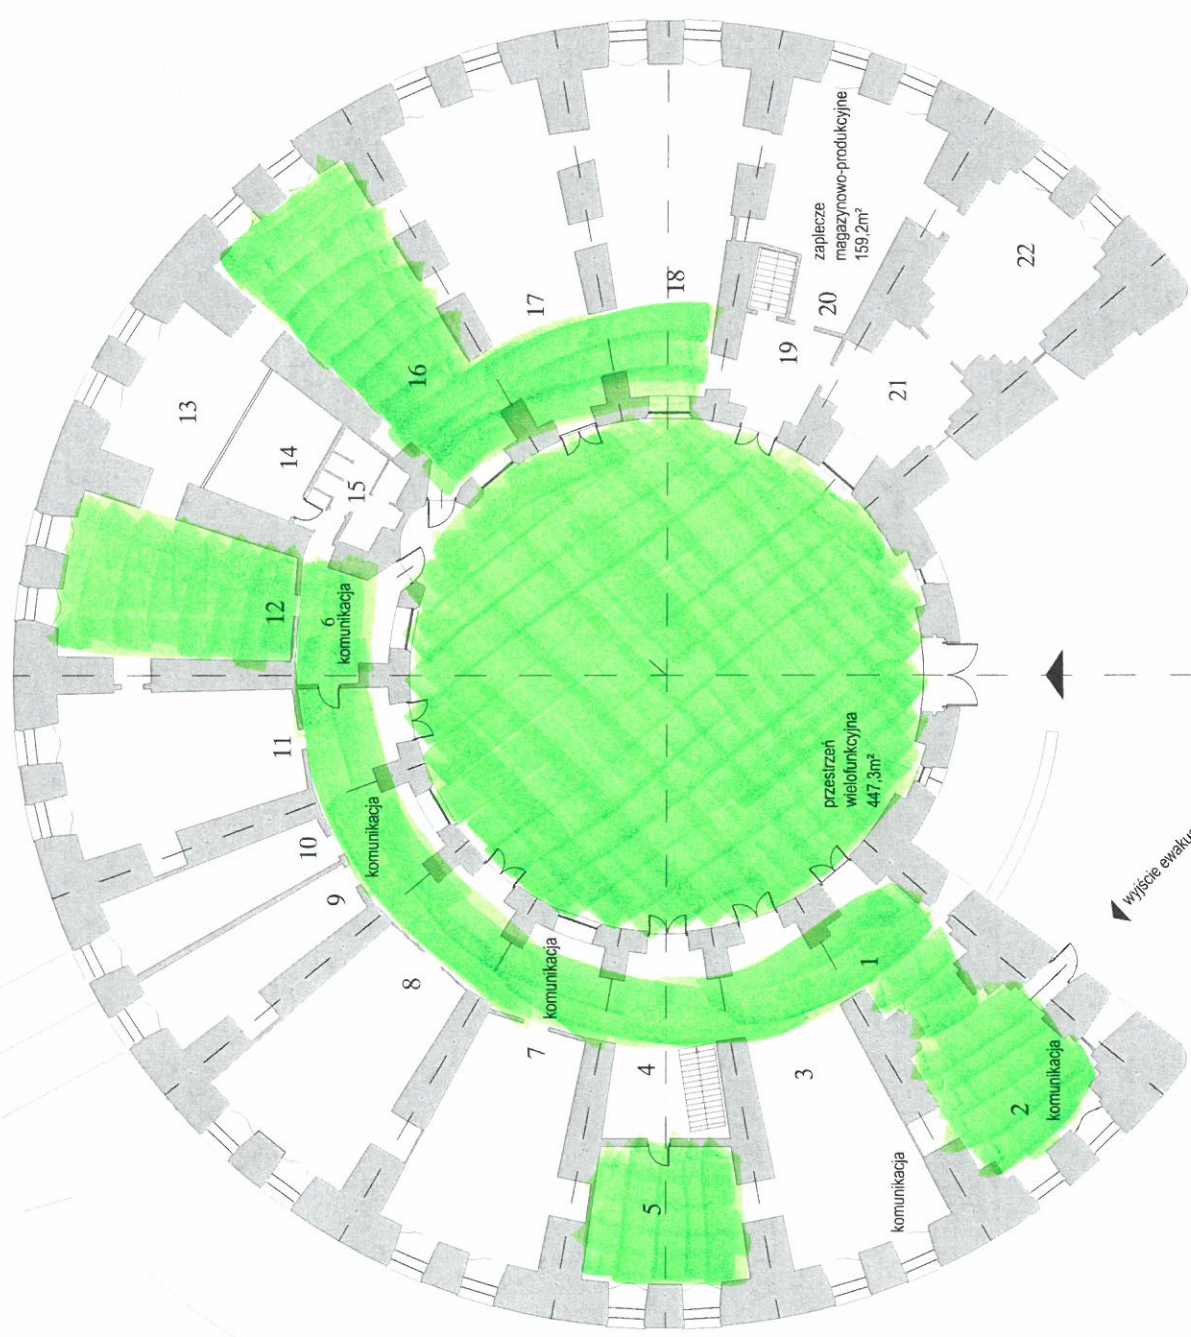

skala 1:300

